
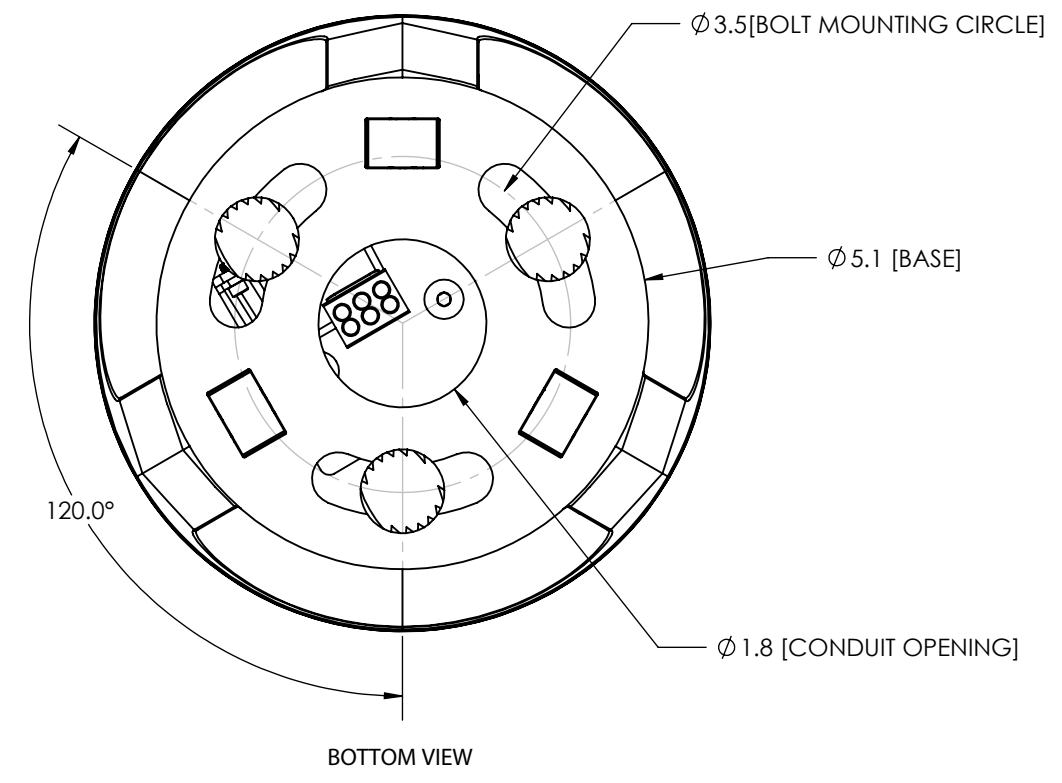


8 7 6 5 4 3 2 1

D
C
B
A

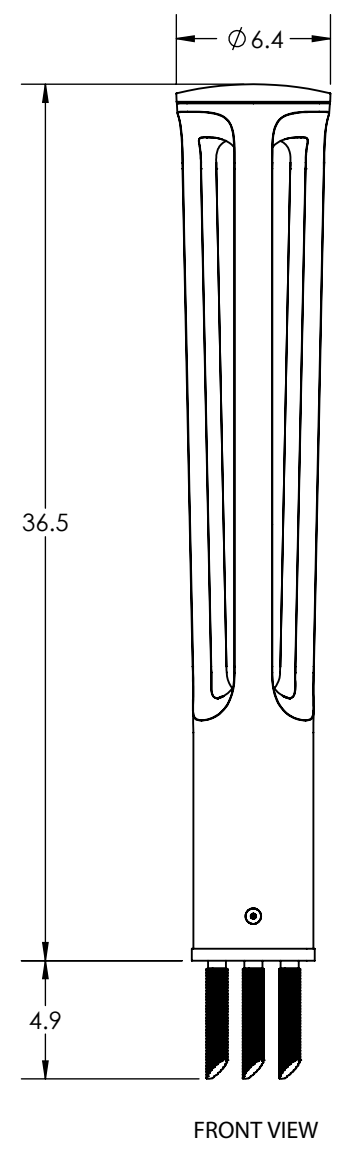

CUSTOMER APPROVAL:

X _____

DATE:



X _____

UNLESS OTHERWISE SPECIFIED: 1. PRIMARY DIM. ARE IN INCHES & SECONDARY [DIM] IN MM 2. TOLERANCES FRACTIONAL: ±1/32; ANGULAR/BEND: ±1° TWO PLACE DECIMAL ±.030 THREE PLACE DECIMAL ±.020 3. REMOVE ALL BURRS AND SHARP EDGES		 30 Pine Street, Pittsburgh, PA 15223 Tel (412) 781-9003 Fax (412) 781-7840		DESCRIPTION:		
THIRD ANGLE PROJECTION				NAME	DATE	APTOS BOLLARD LBAPT,HARDWIRED
MATERIAL: SEE DATA SHEET		DWN	DEF	11/20/2019		
FINISH: SEE DATA SHEET		DO NOT SCALE DRAWING				
WEIGHT: SEE DATA SHEET		PROPRIETARY AND CONFIDENTIAL THE INFORMATION CONTAINED IN THIS DRAWING IS THE SOLE PROPERTY OF FORMS + SURFACES. ANY REPRODUCTION IN PART OR AS A WHOLE WITHOUT WRITTEN PERMISSION IS PROHIBITED.				
SCALE: NOT TO SCALE		SIZE	DWG. NO.	REV	SHEET	
		B	LBAPT-AC-CS	0	1 OF 1	

8 7 6 5 4 3 2 1

8 7 6 5 4 3 2 1

D
C
B
A

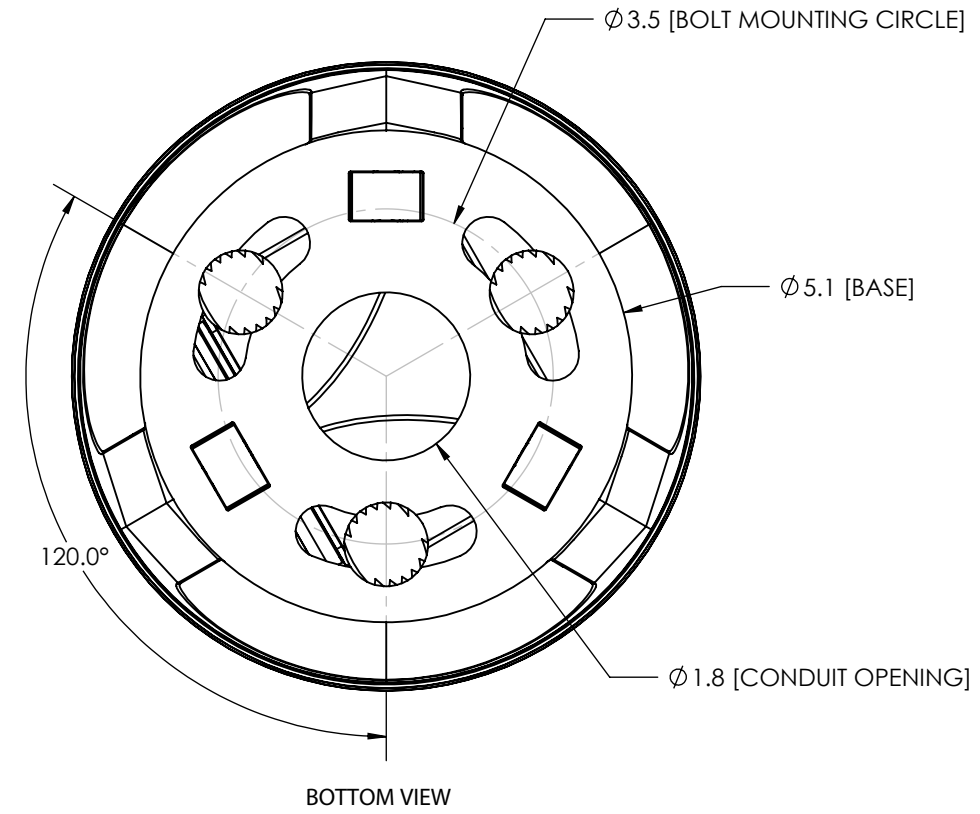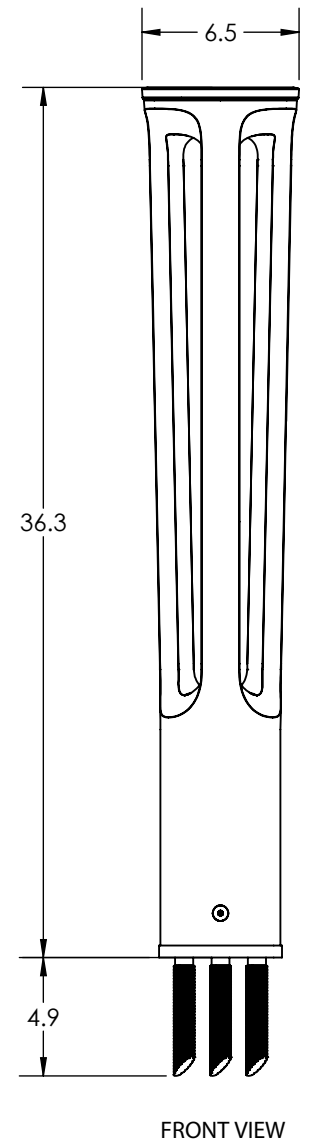

CUSTOMER APPROVAL:

X _____

DATE:

X _____

UNLESS OTHERWISE SPECIFIED: 1. PRIMARY DIM. ARE IN INCHES & SECONDARY [DIM] IN MM 2. TOLERANCES FRACTIONAL: ±1/32; ANGULAR/BEND: ±1° TWO PLACE DECIMAL ±.030 THREE PLACE DECIMAL ±.020 3. REMOVE ALL BURRS AND SHARP EDGES		 30 Pine Street, Pittsburgh, PA 15223 Tel (412) 781-9003 Fax (412) 781-7840			
NAME	DATE			DESCRIPTION:	
DWN	DEF	11/20/2019	APTOS BOLLARD LBAPT,SOLAR		
CHK					
MATERIAL: SEE DATA SHEET		DO NOT SCALE DRAWING			
FINISH: SEE DATA SHEET		PROPRIETARY AND CONFIDENTIAL			
WEIGHT: SEE DATA SHEET		THE INFORMATION CONTAINED IN THIS DRAWING IS THE SOLE PROPERTY OF FORMS + SURFACES. ANY REPRODUCTION IN PART OR AS A WHOLE WITHOUT WRITTEN PERMISSION IS PROHIBITED.			
SCALE: NOT TO SCALE		SIZE	DWG. NO.	REV	SHEET
		B	LBAPT-SOL-CS	0	1 OF 1

8 7 6 5 4 3 2 1